



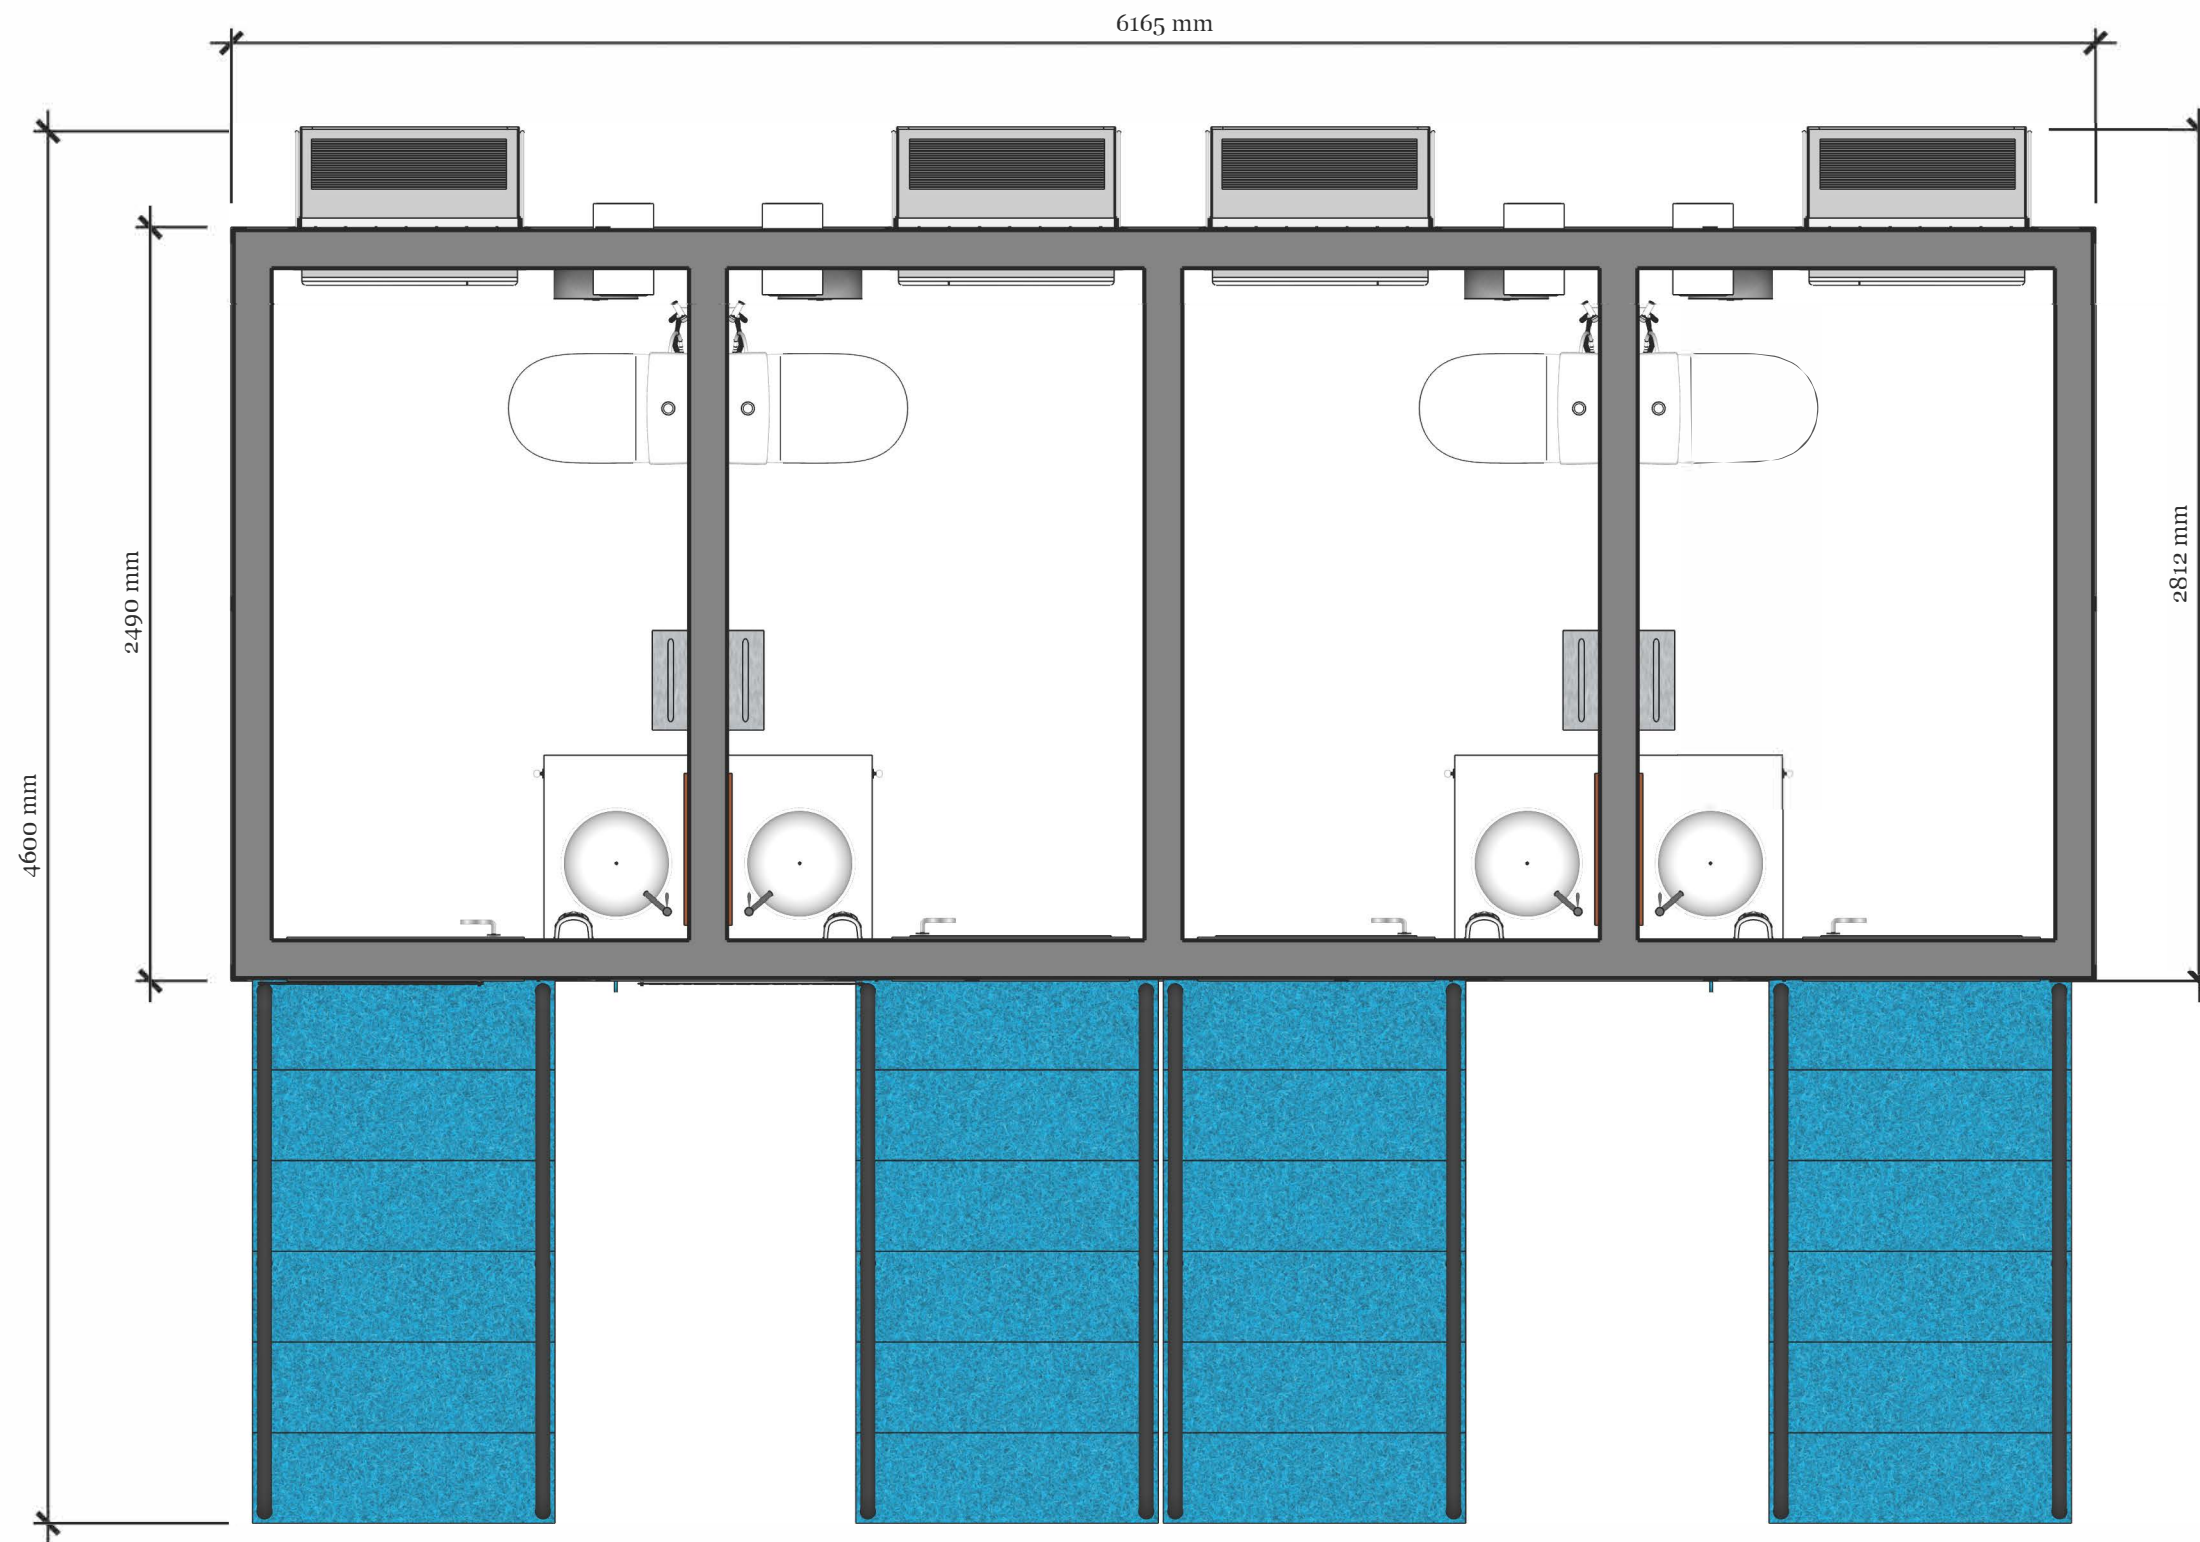

PROJECT NO / PROJECT NAME: SS-CAB020-T01 / 4 DOOR TOILET BLOCK	
LOCATION:	
DESIGNED BY: SS	DRAWN BY: TW
CHECKED BY: CM	DATE: 22-7-25
SCALE: 1mm : 25mm @ A1	REVISION #:
REVISIONS: 1.	

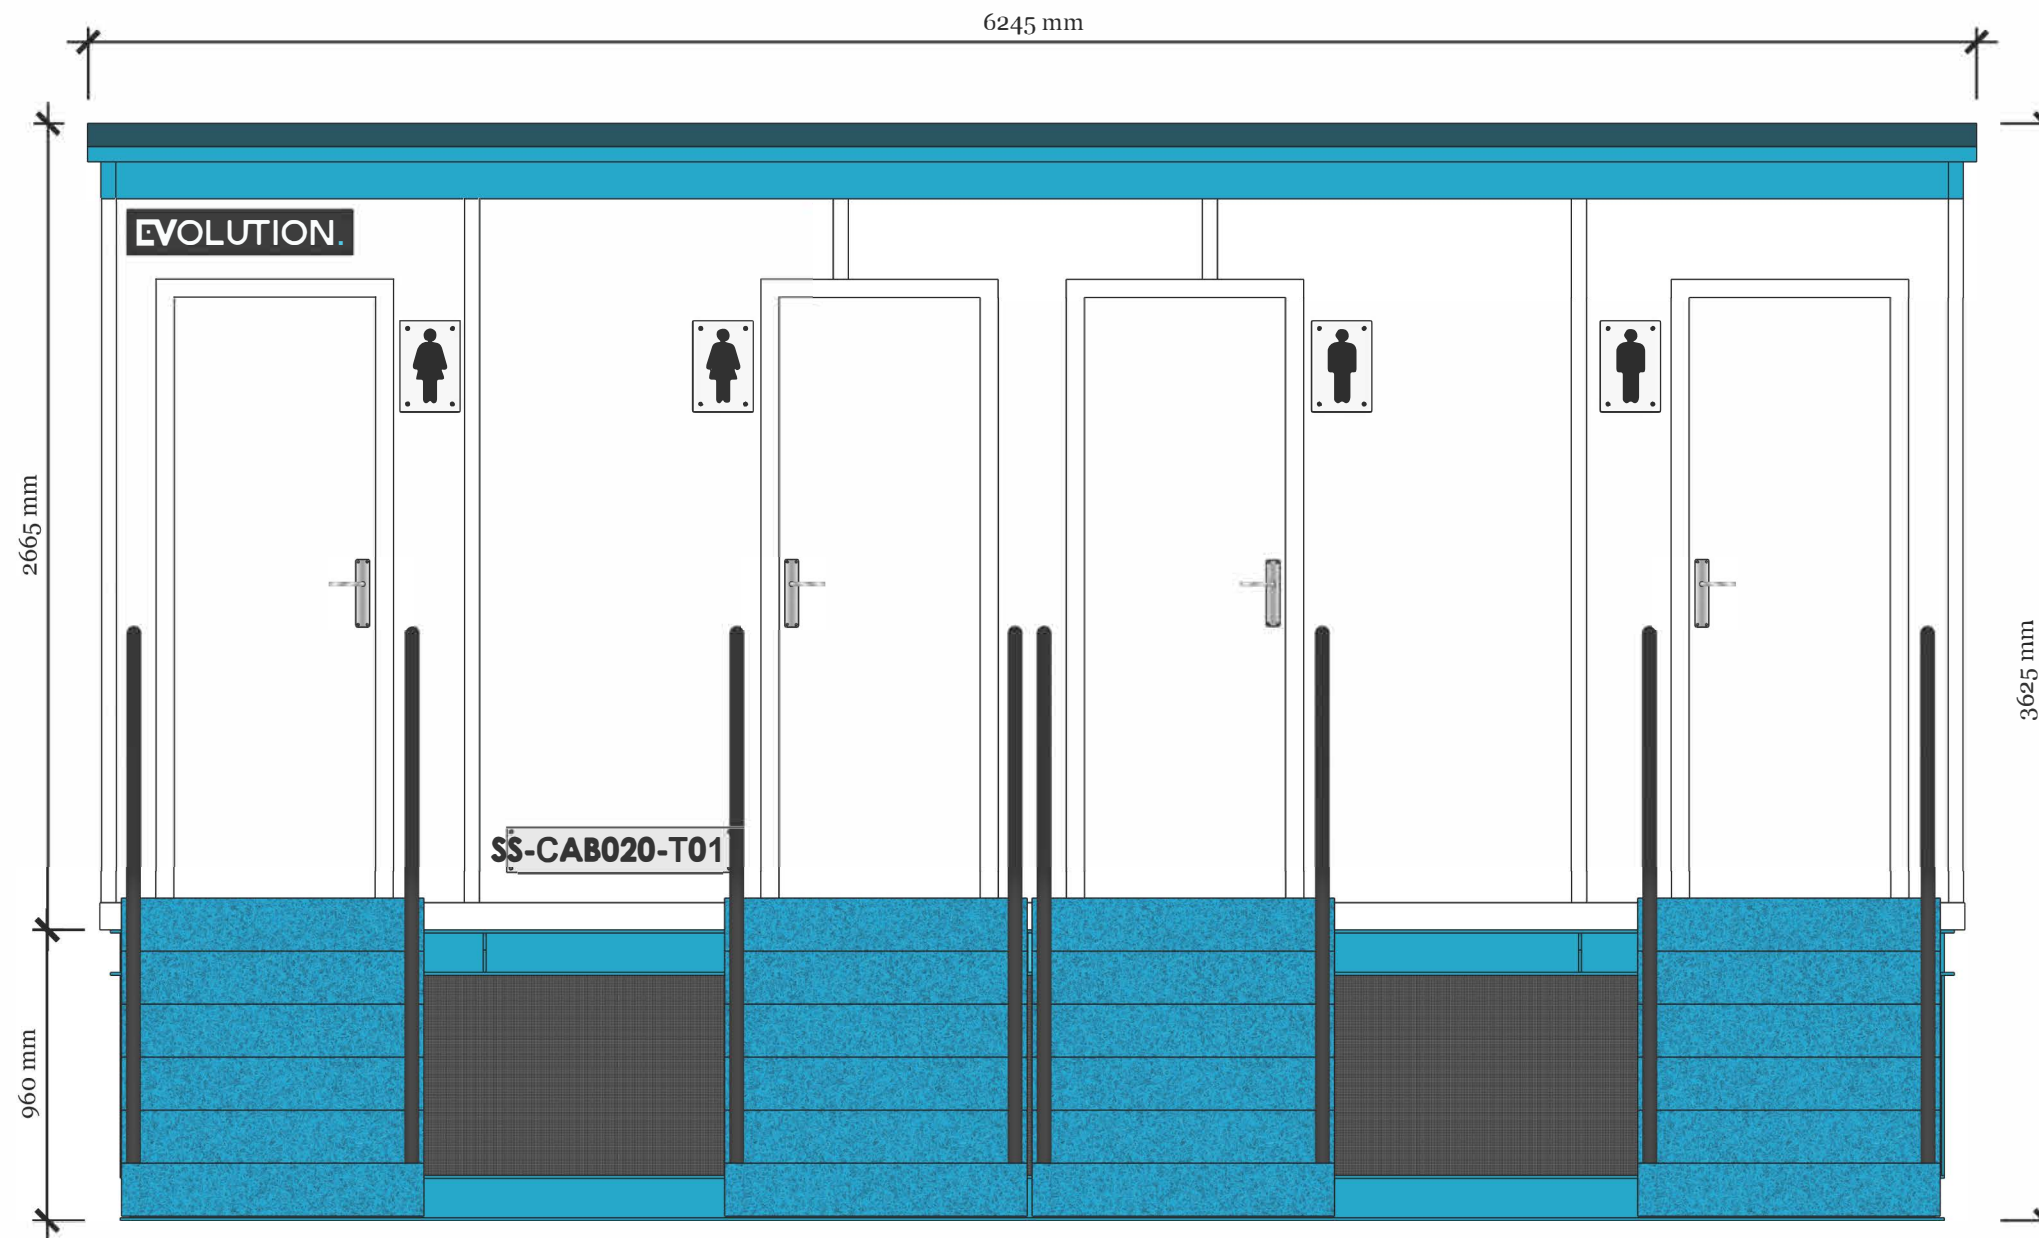

PROJECT NO / PROJECT NAME:
**SS-CAB020-T01 / 4 DOOR TOILET
BLOCK**

LOCATION:

DESIGNED BY:
SS

DRAWN BY:
TW

CHECKED BY:
CM

DATE:
22-7-25

SCALE:
1mm : 25mm @ A1

REVISION #:

REVISIONS:

1.