
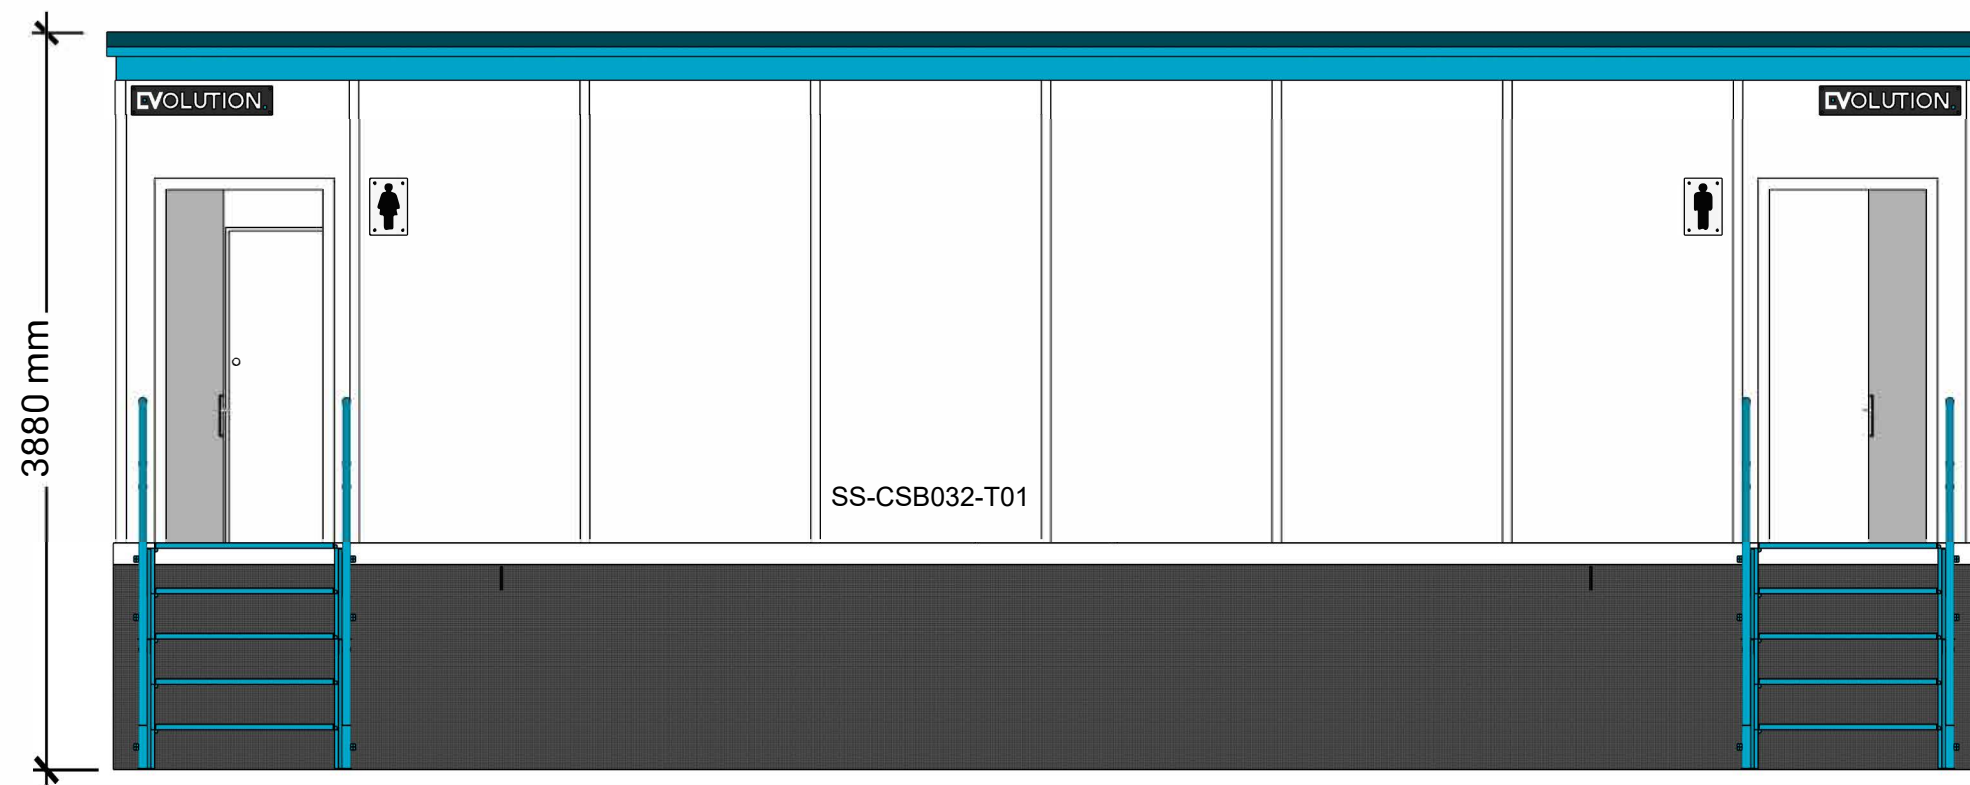


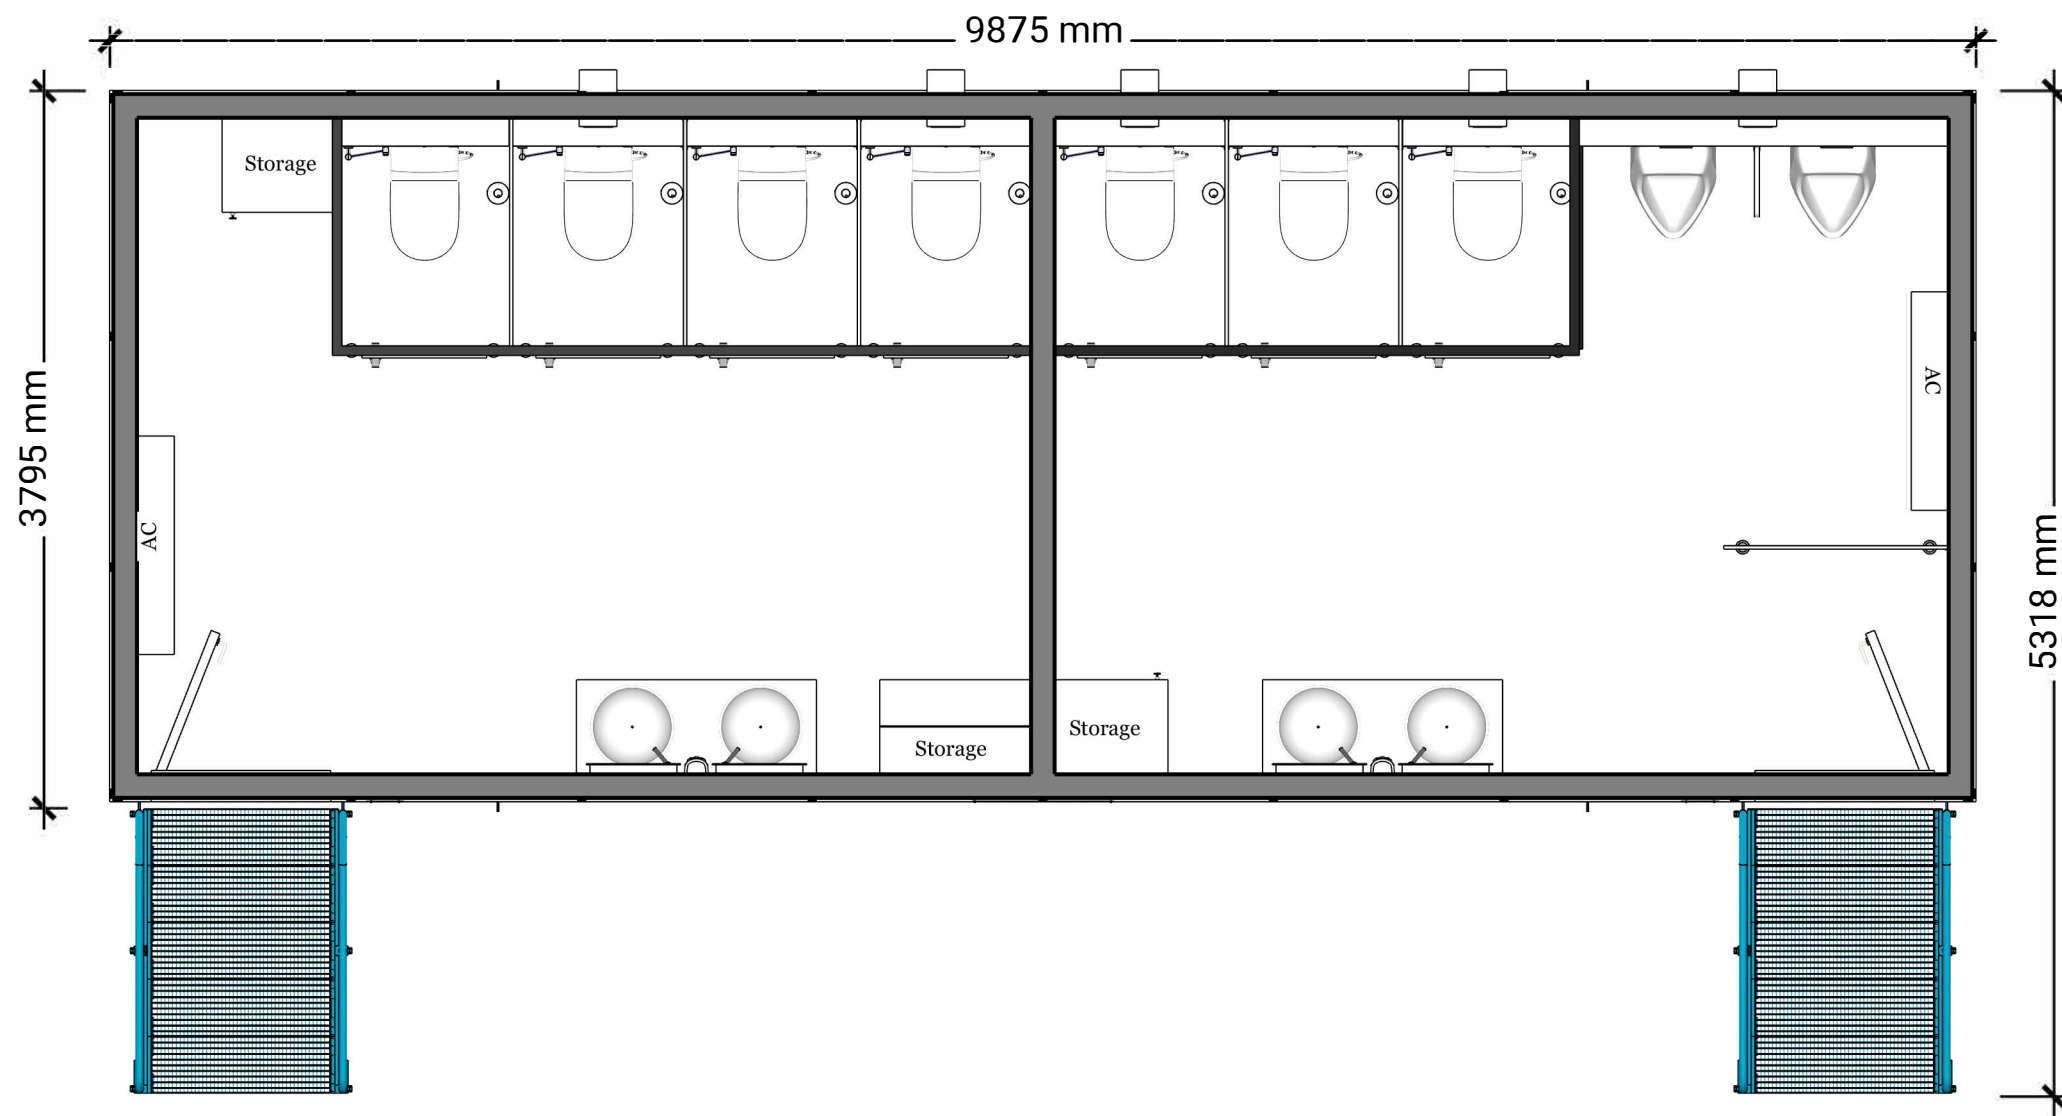

PROJECT NO / PROJECT NAME:
SS-CAB032-T01/32FT Male/Female Toilet Block

LOCATION:

DESIGNED BY:
SS

DRAWN BY:
TW

CHECKED BY:
CM

DATE:
22-7-25

SCALE:
1mm : 40mm @ A1

REVISION #:

REVISIONS:

1.

EVOLUTION.