
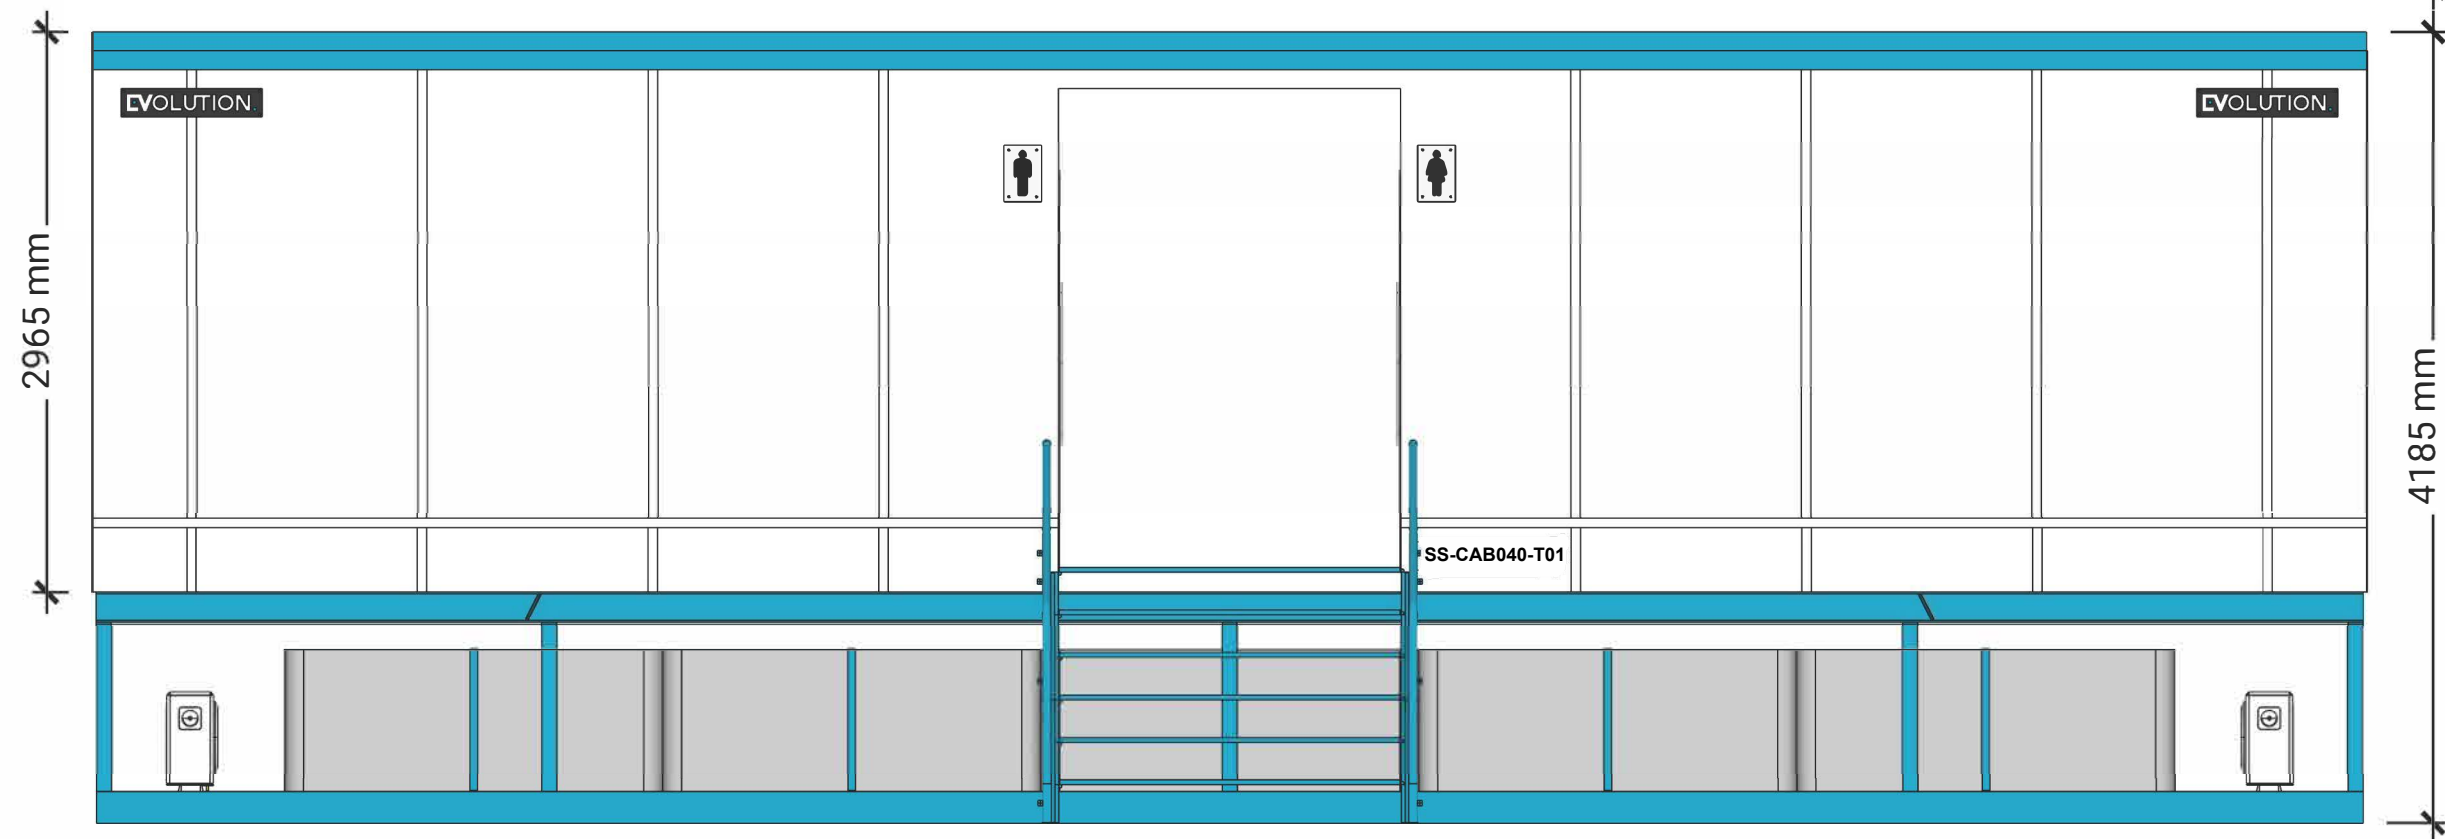


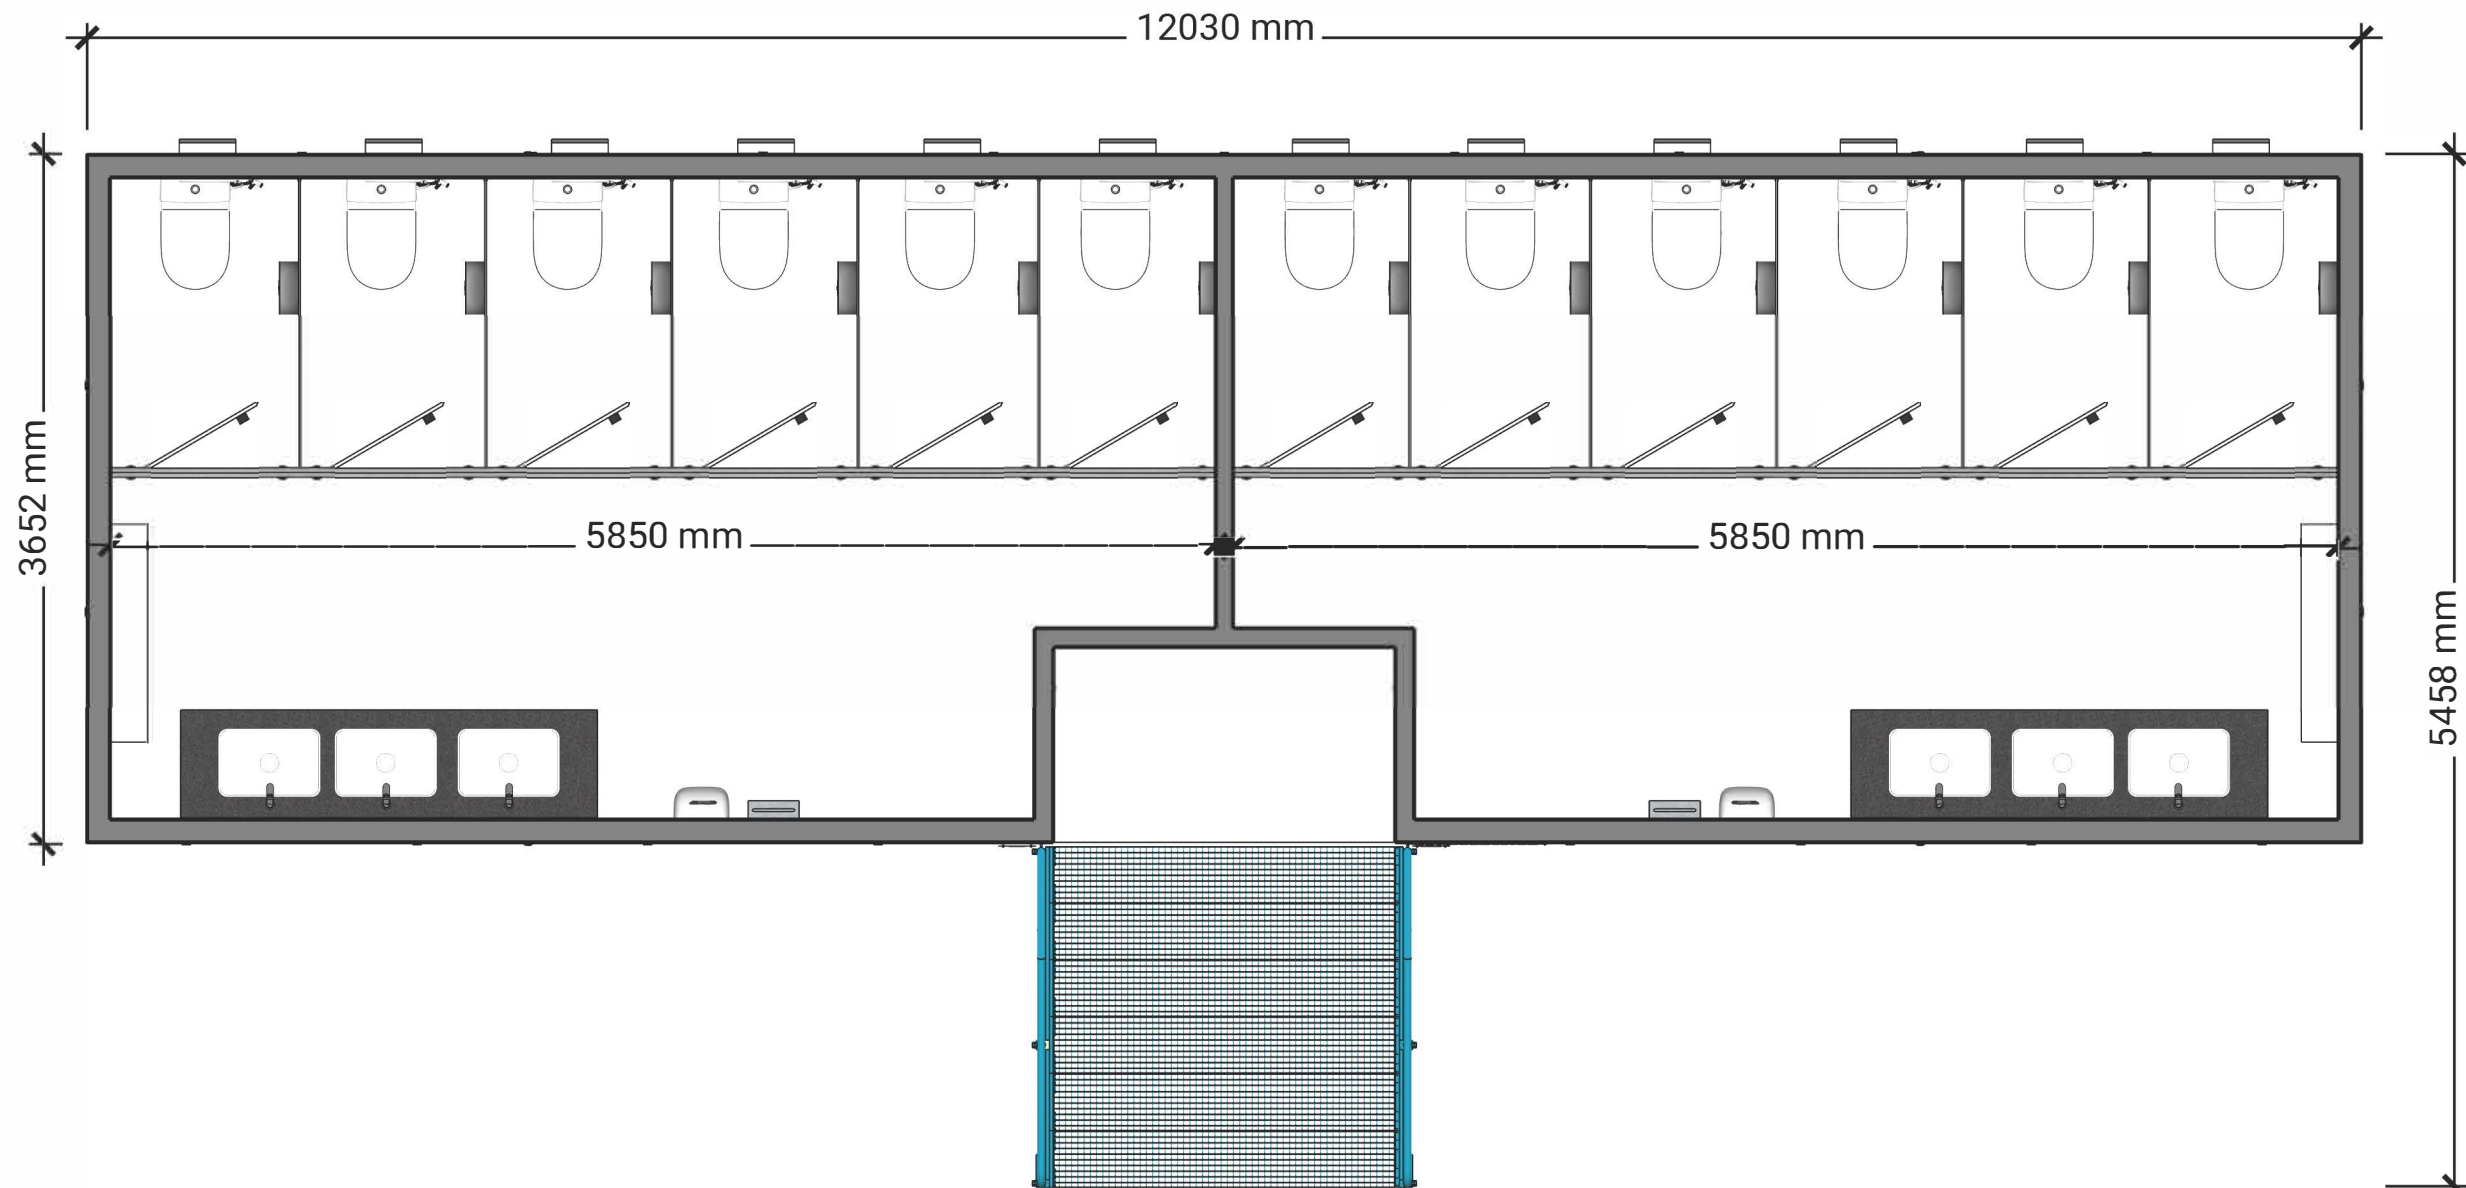

PROJECT NO / PROJECT NAME:
**SS-CAB040-T01/ 40' Male/Female
Toilet Block**

LOCATION:

DESIGNED BY:
SS

DRAWN BY:
TW

CHECKED BY:
CM

DATE:
22-07-25

SCALE:
1mm : 40mm @A1

REVISION #:

REVISIONS:

1.

EVOLUTION.