
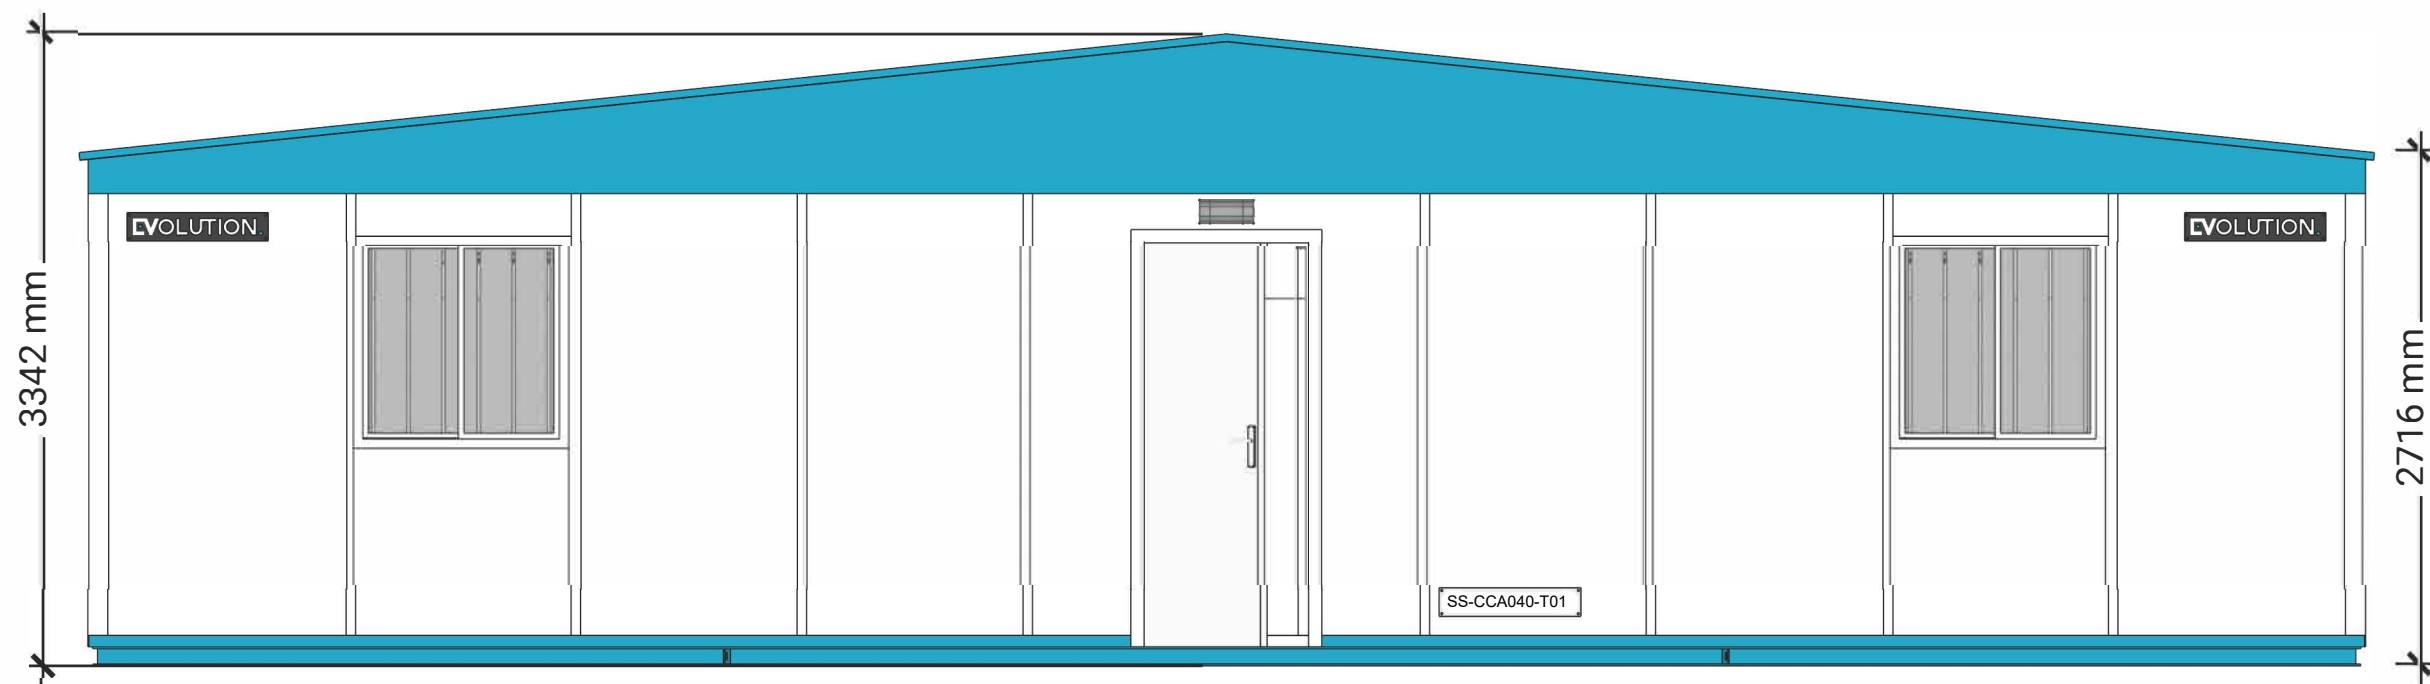


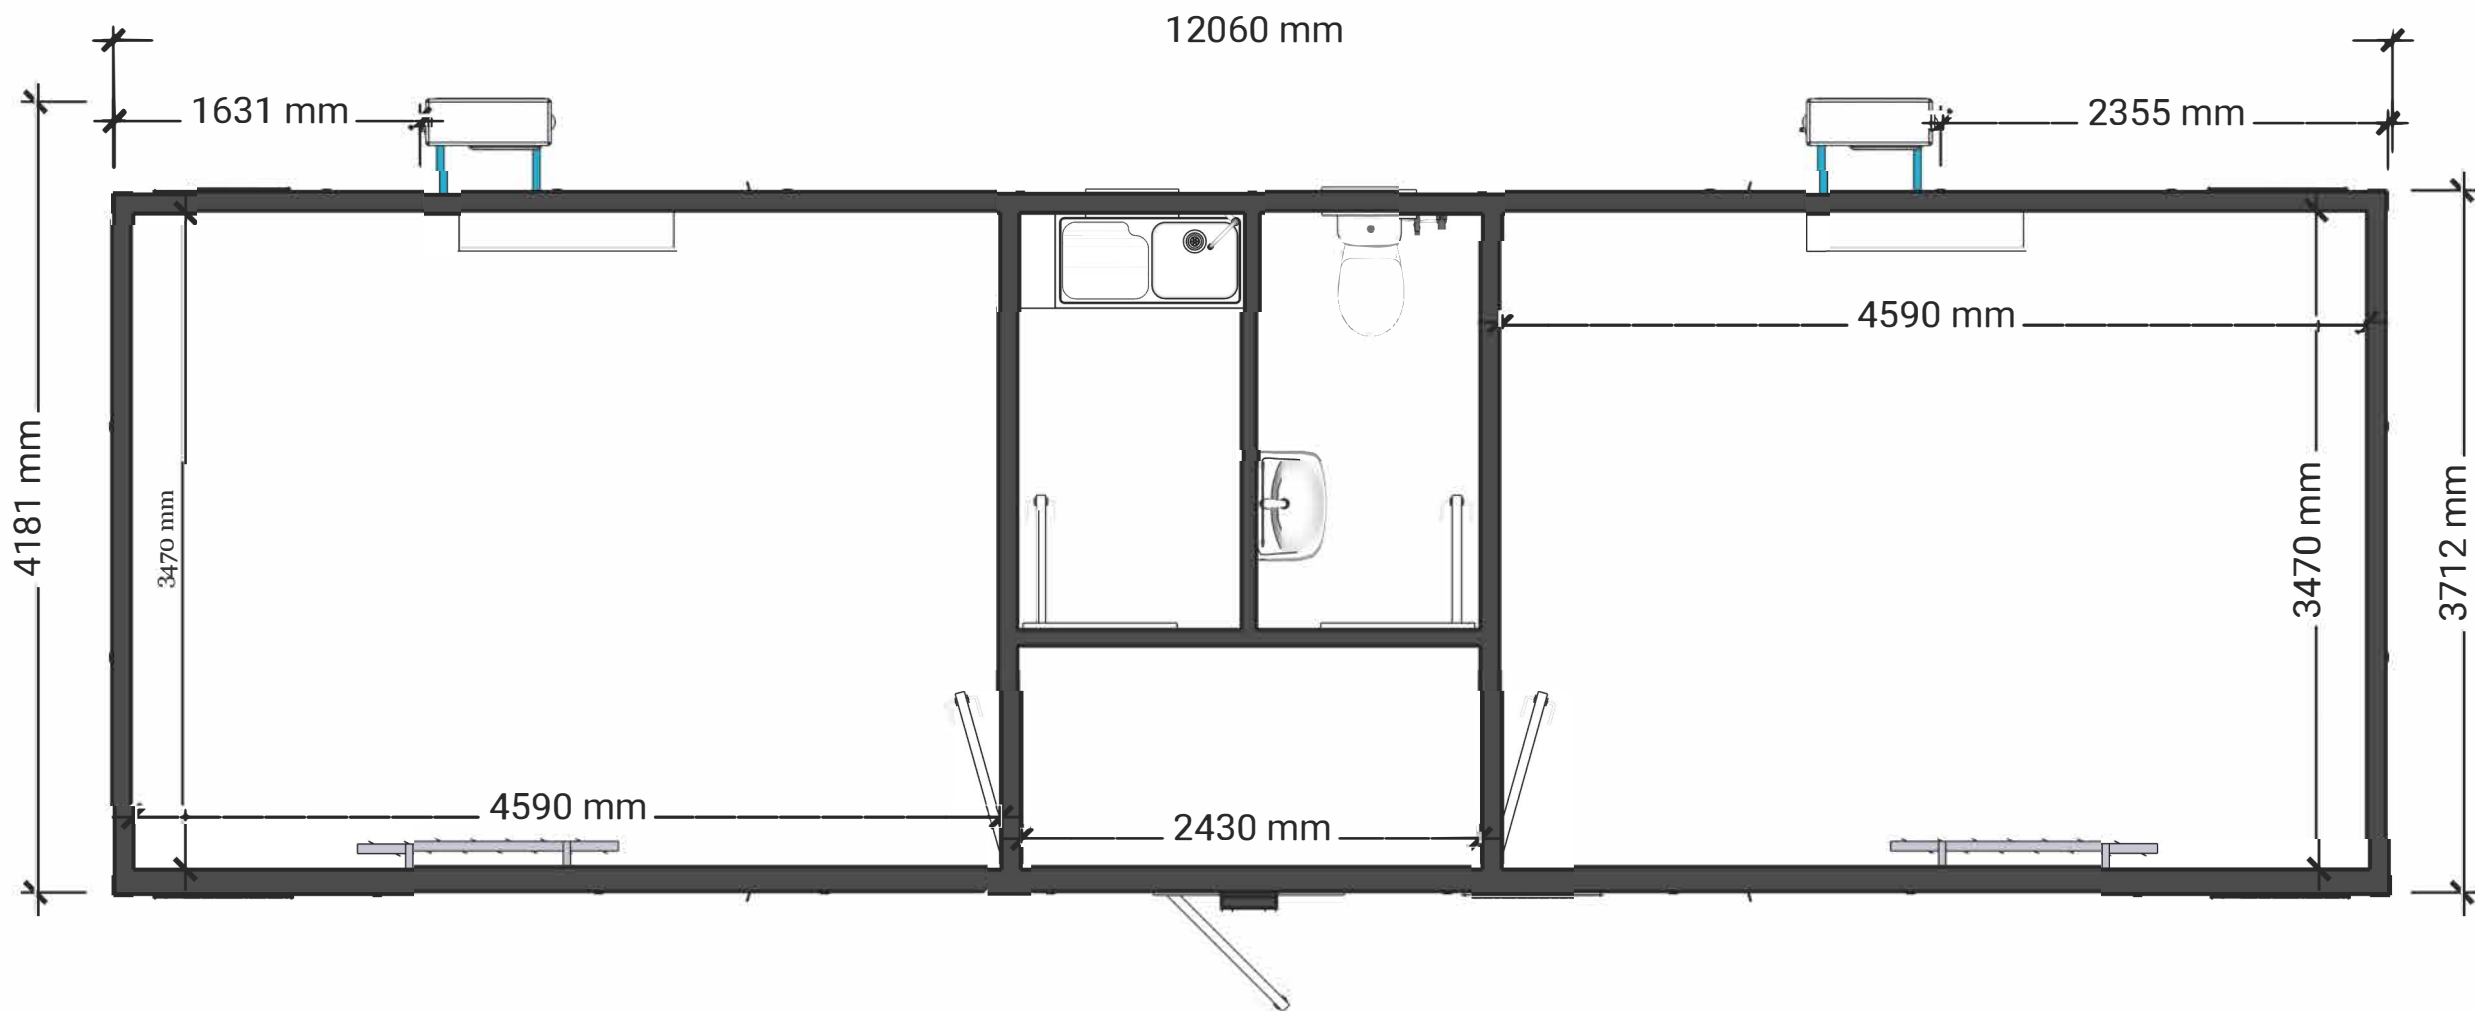

PROJECT NO / PROJECT NAME:
SS-CCA040-T01 / Office cabin 40' type 2

LOCATION:

DESIGNED BY:
SS

DRAWN BY:
TW

CHECKED BY:
CM

DATE:
24-07-25

SCALE:
1mm: 40mm @A1

REVISION #:

REVISIONS:

1.

EVOLUTION.