
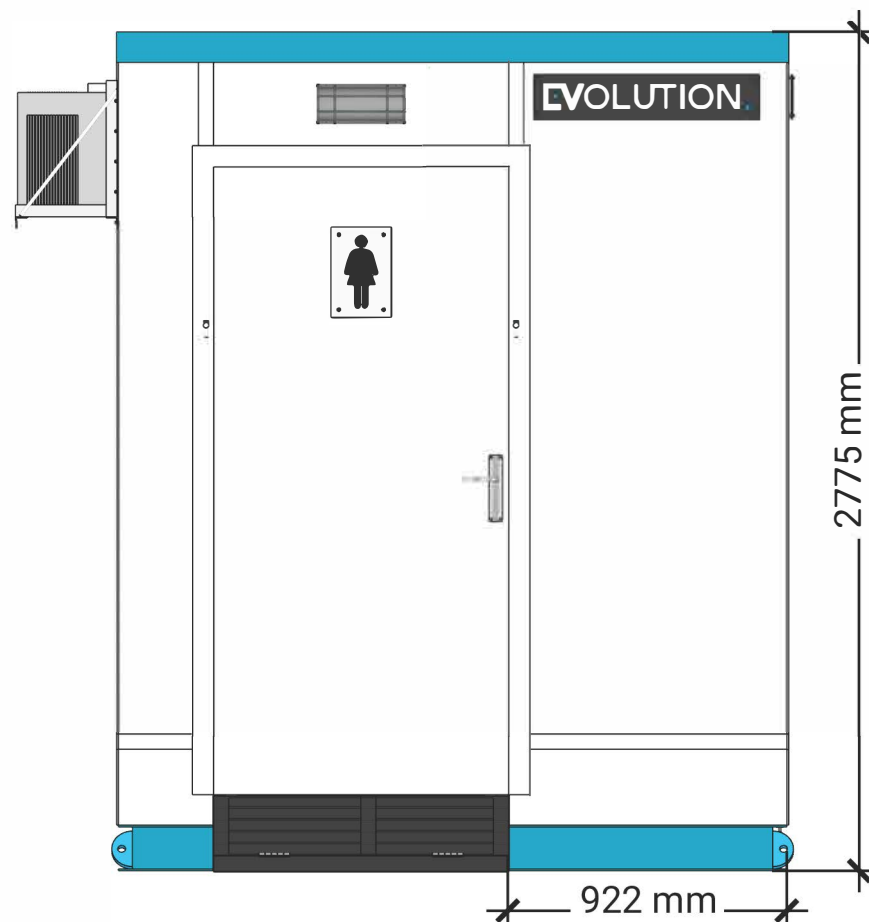
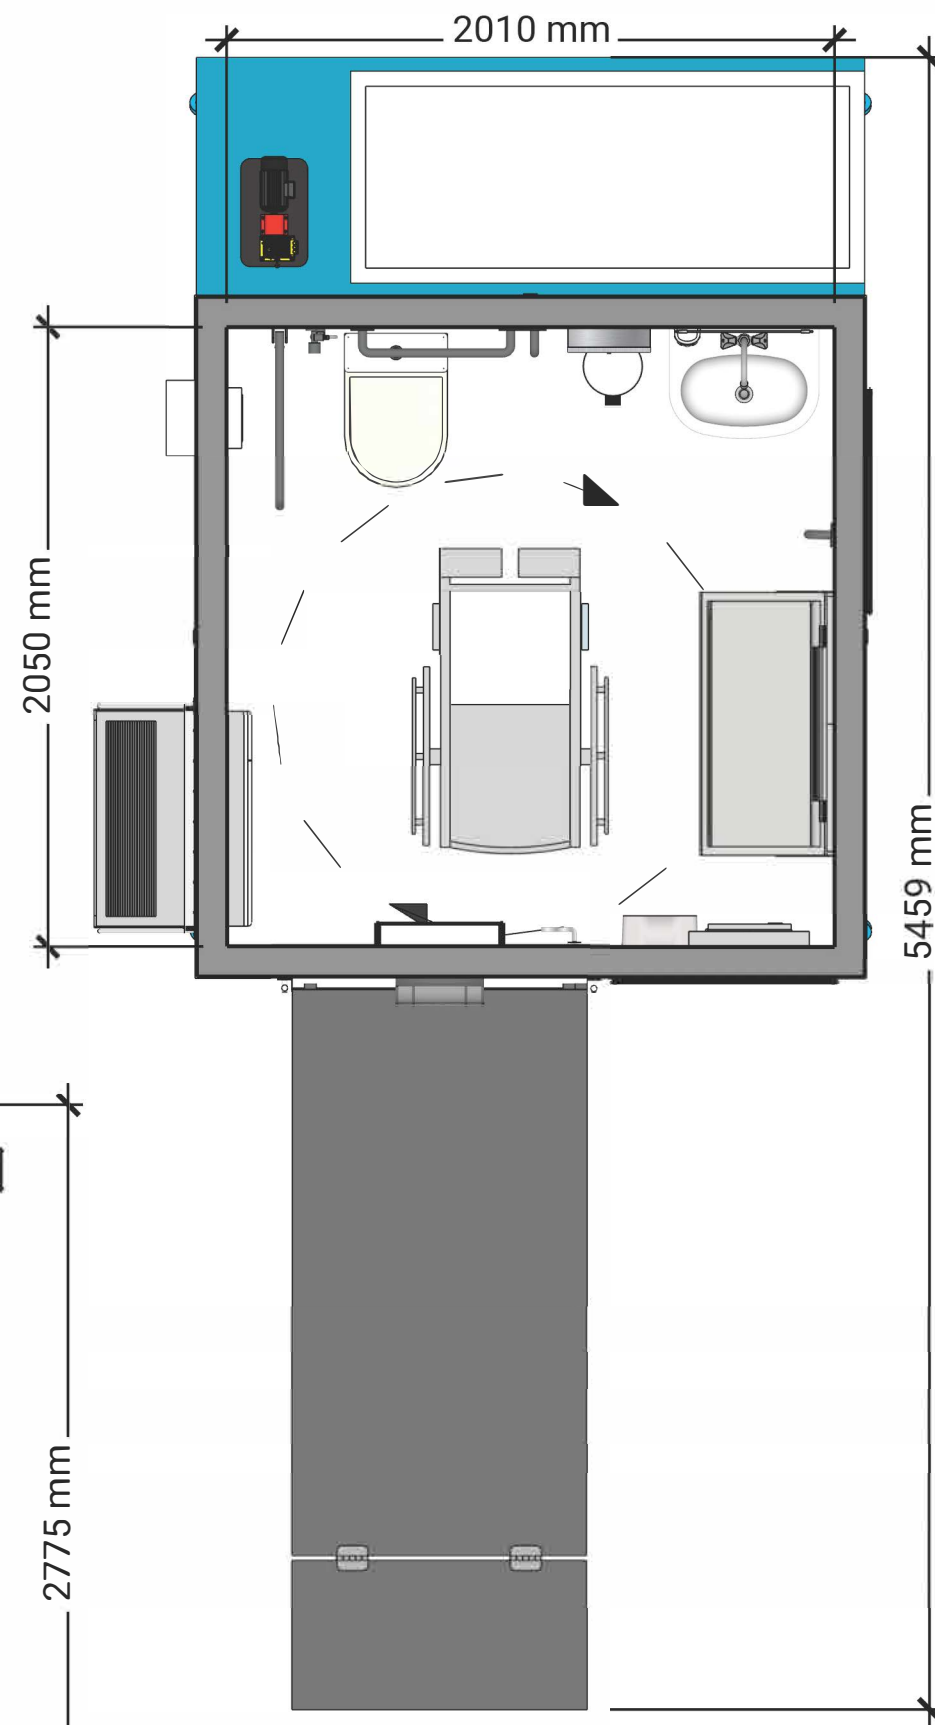


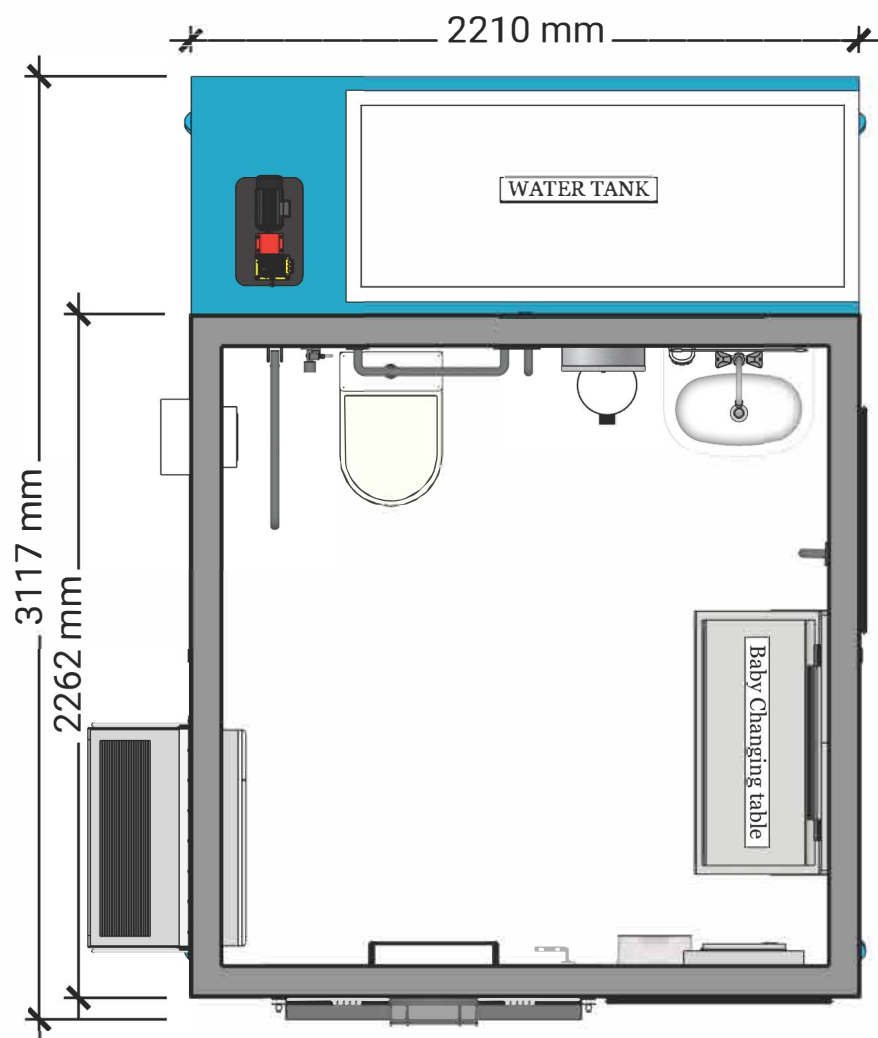

PROJECT NO / PROJECT NAME:
SS-CPD010-T02/10FT POD

LOCATION:

DESIGNED BY:
SS

DRAWN BY:
TW

CHECKED BY:
CM

DATE:
21-07-25

SCALE:
1MM : 25MM @ A1

REVISION #:

REVISIONS:

EVOLUTION.